


配置図 S=1:500

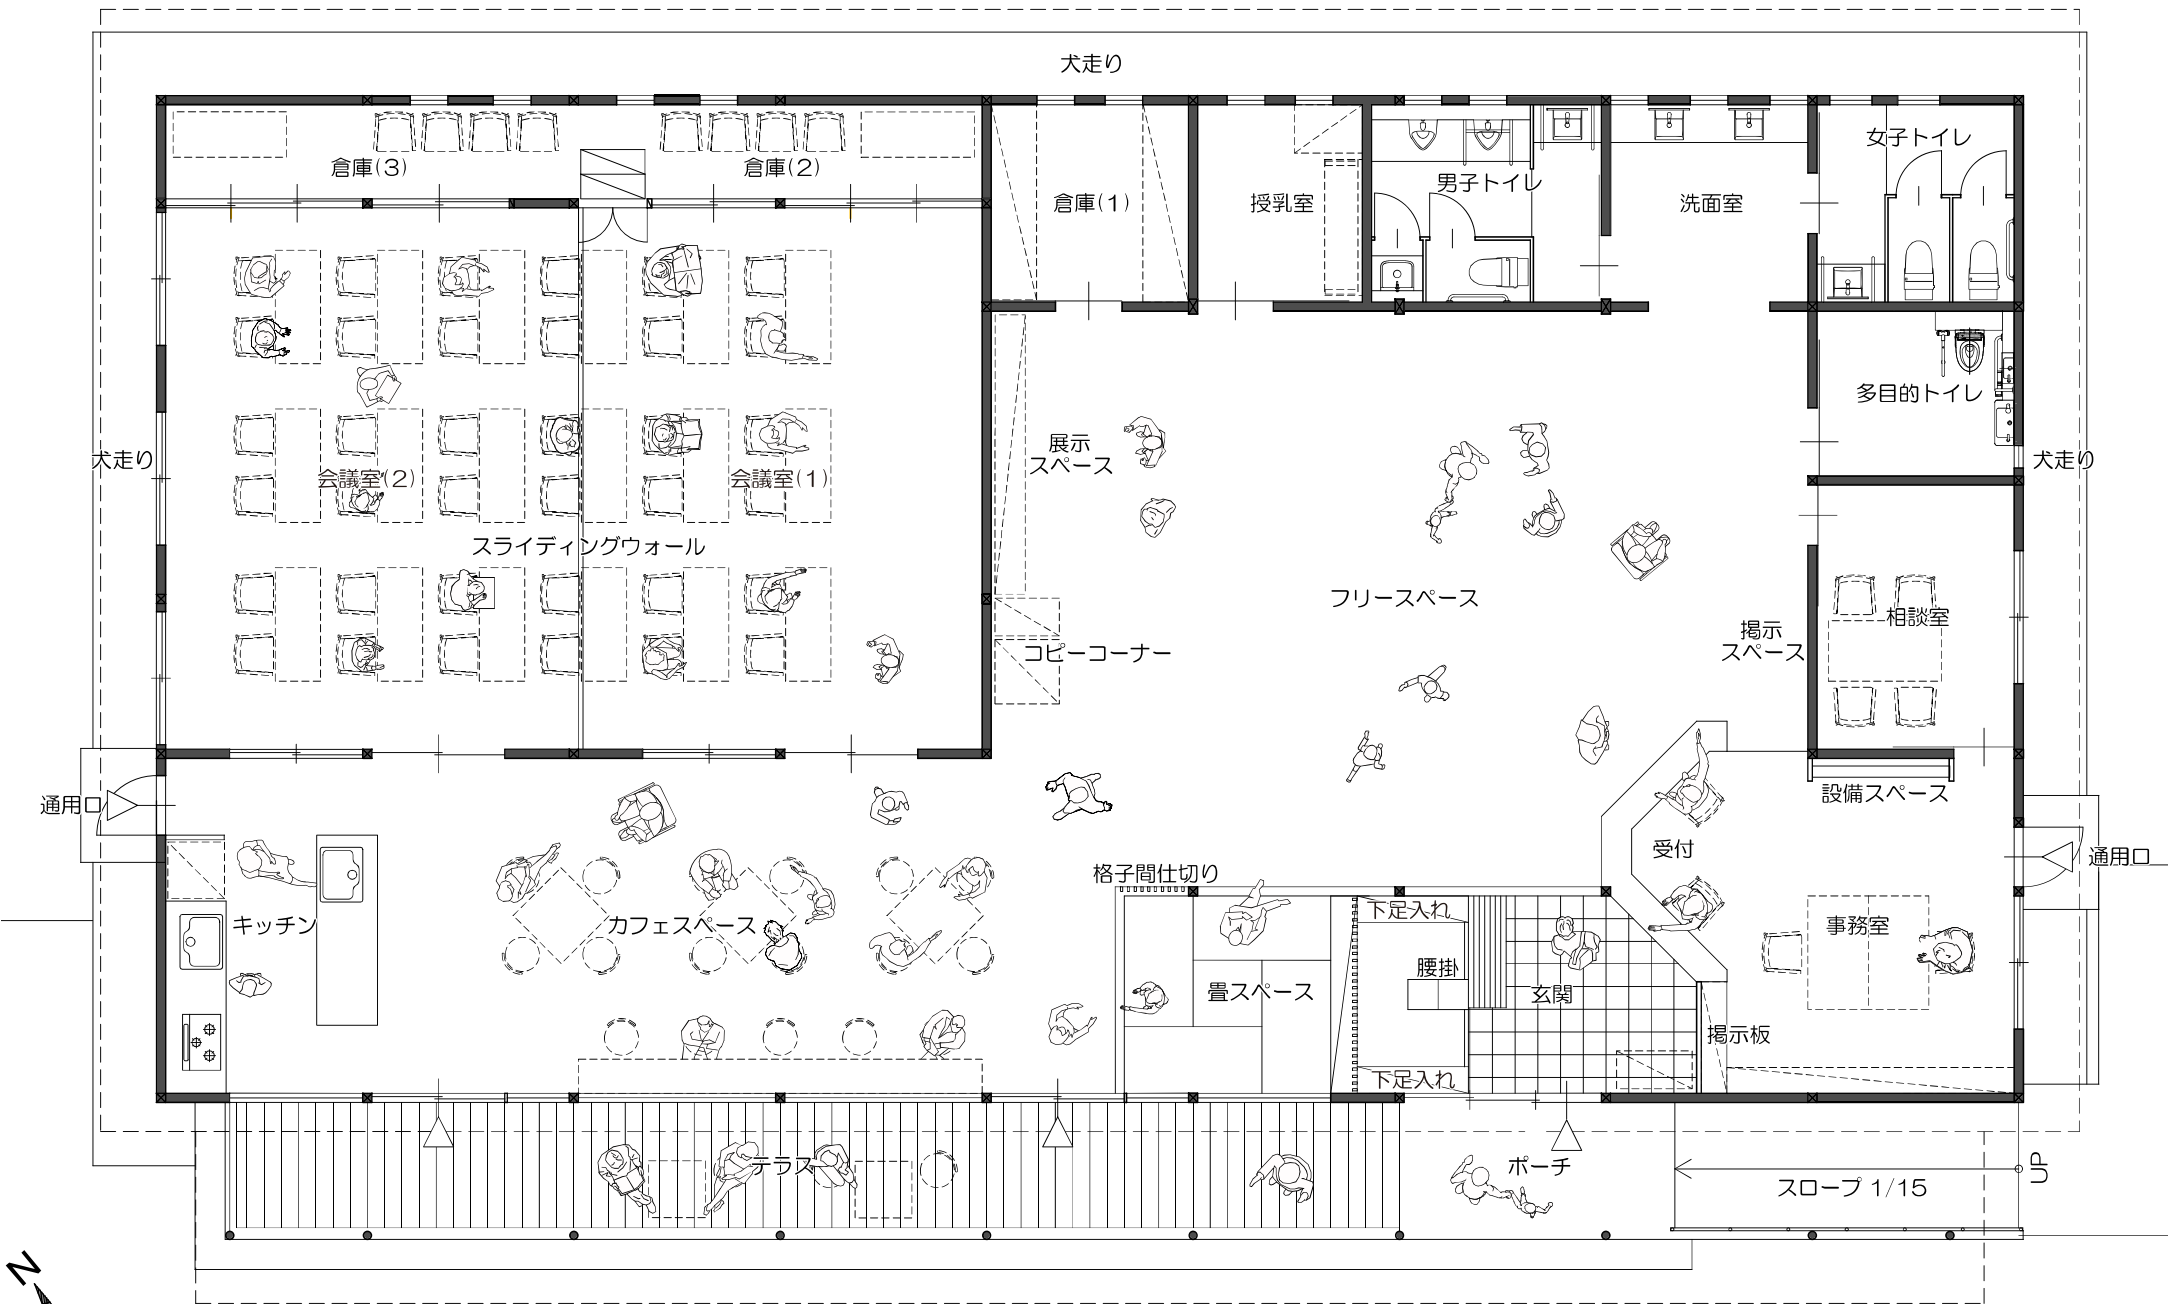

平面図 S=1:100